




CHARLOTTE STREET

BACK GEORGIA STREET

MOSLEY STREET

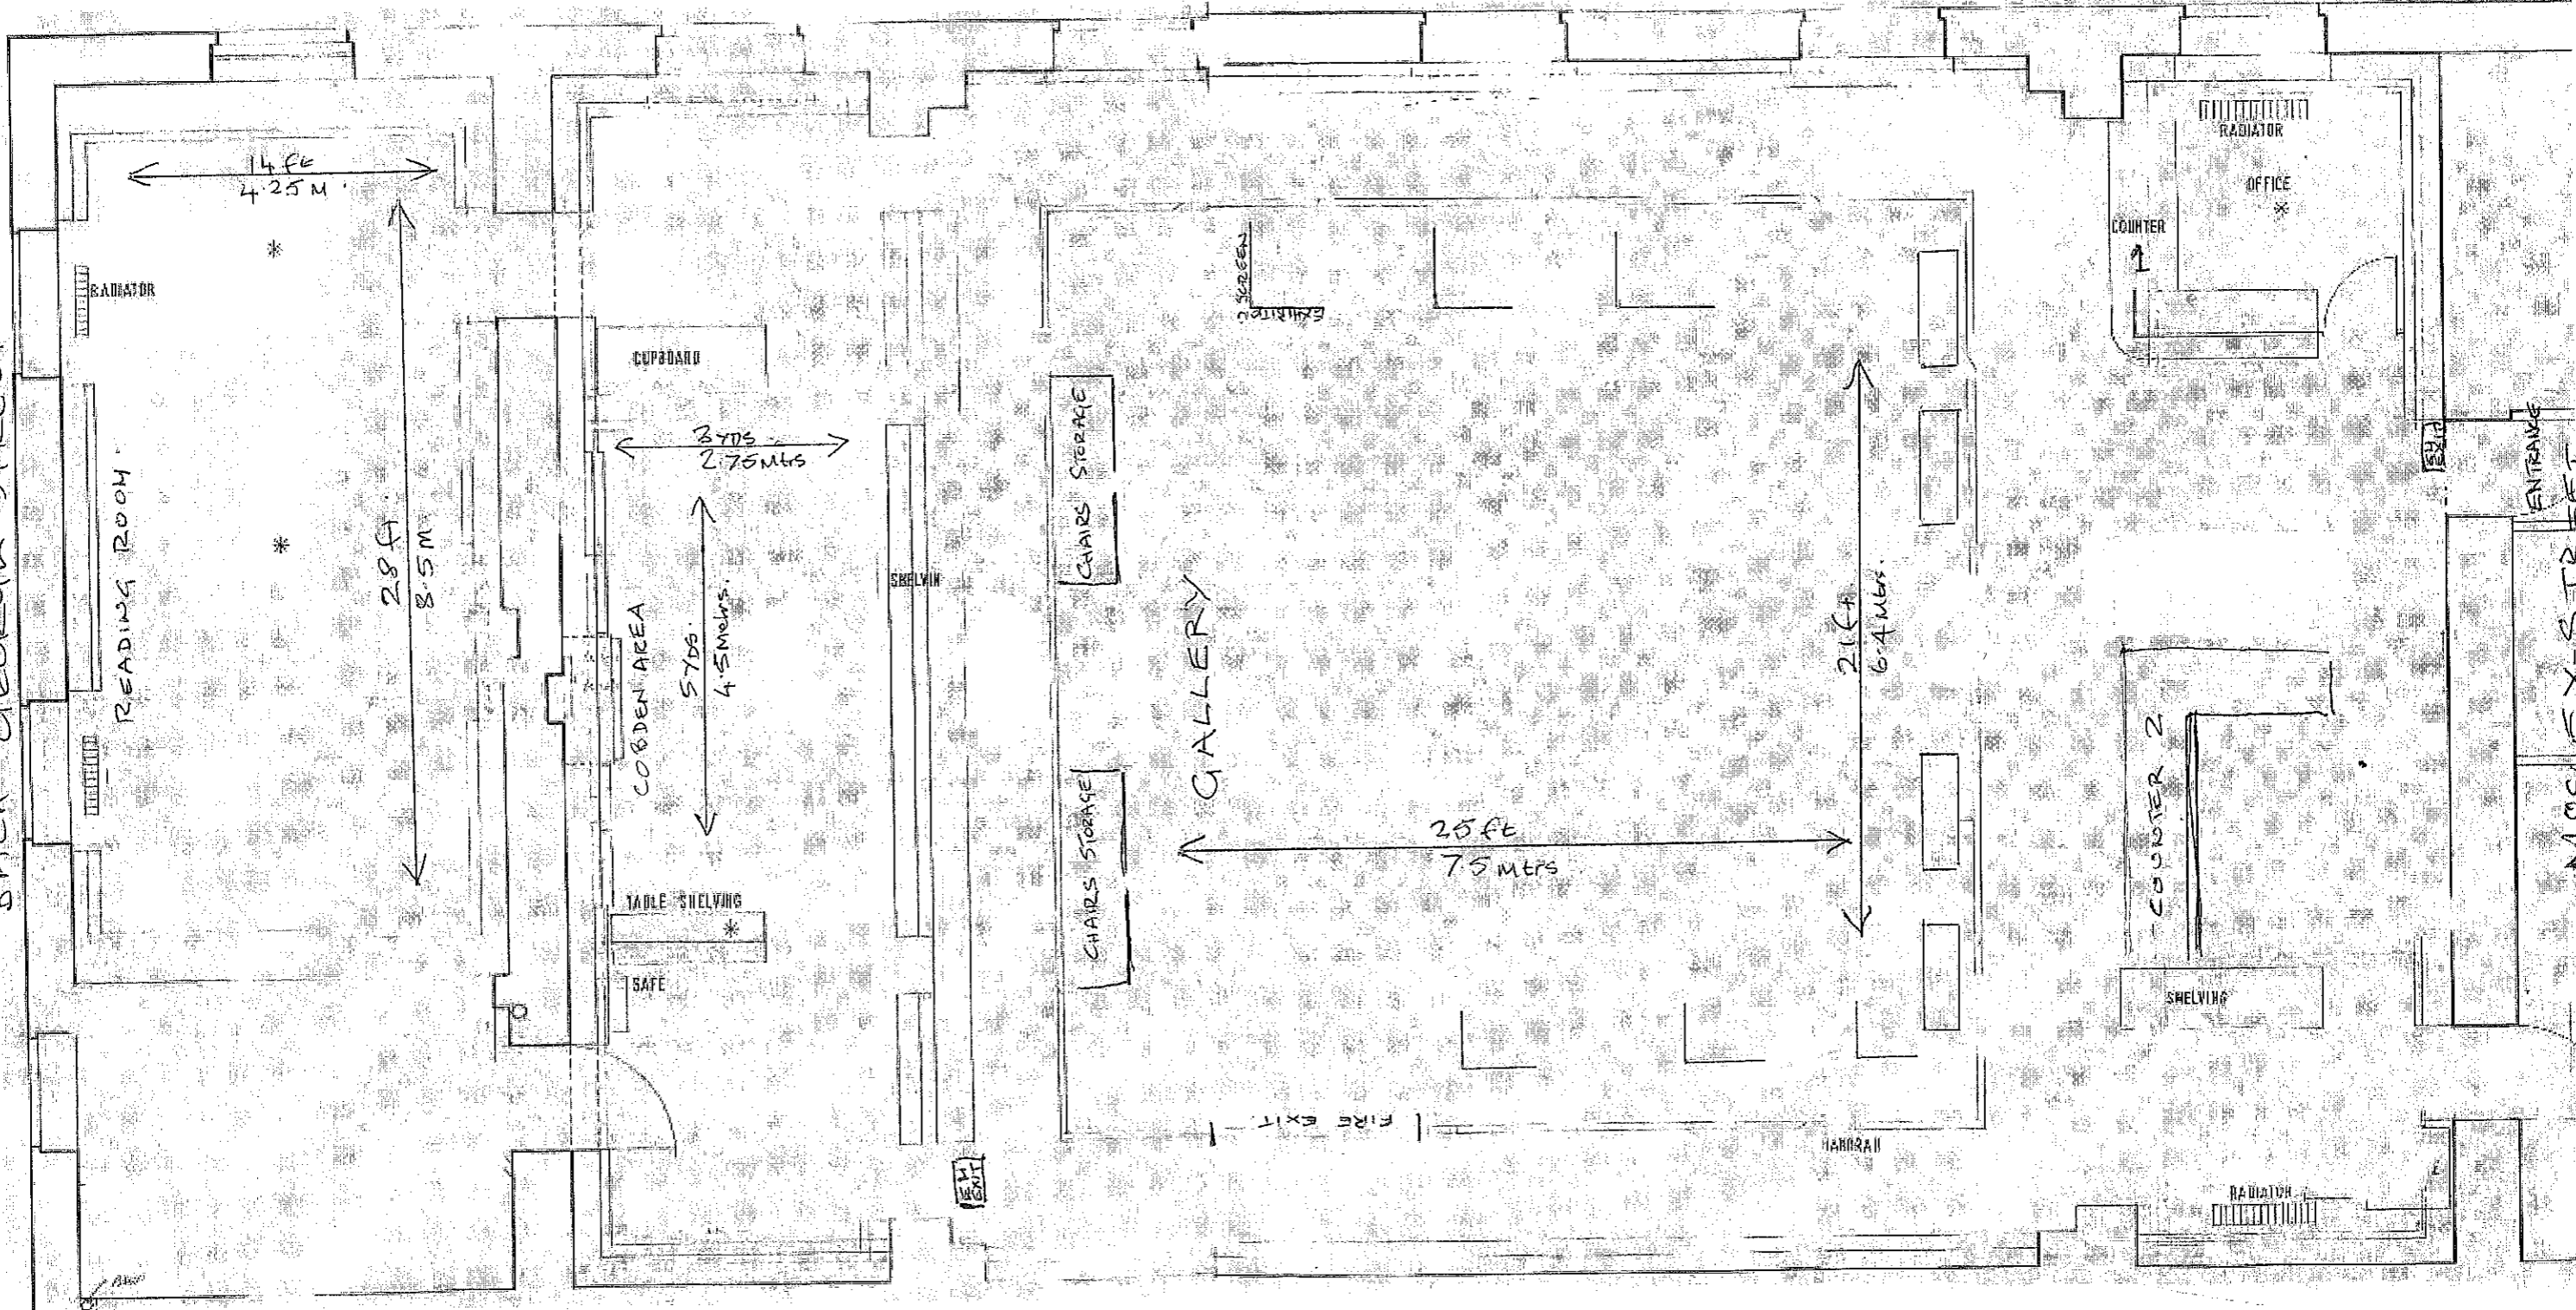

Handwritten scribbles and lines at the bottom of the page, possibly representing a signature or additional notes.

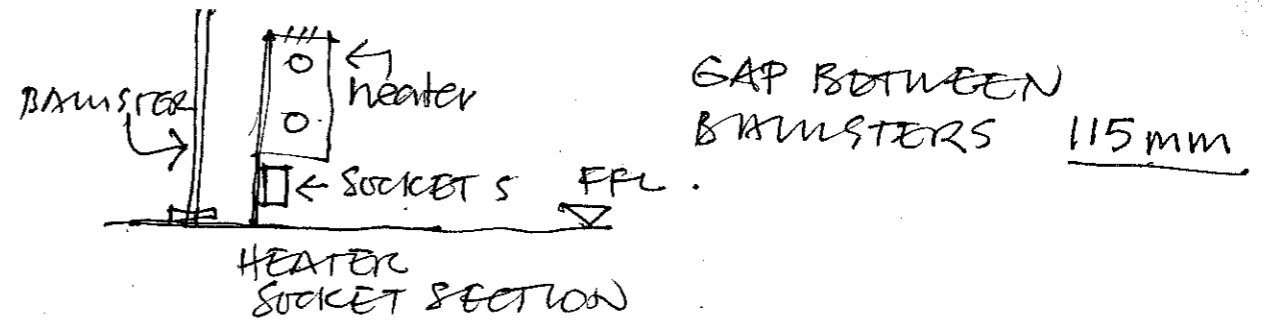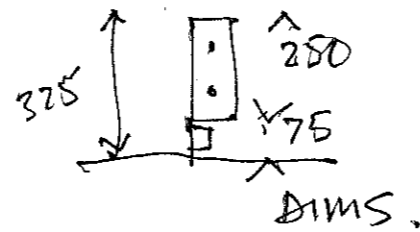


CHAIR STORAGE - PROBLEM?

1. UTILISE CHAIRS AROUND LIBRARY
2. TROLLEY STACK AND STORE IN WORK ROOM.

EXISTING BOARDS 24.000 LINEAR METRES.
 NEW SCREENS 40.000 LINEAR METRES MAX (3 SIDES 32 METRES)

pyro

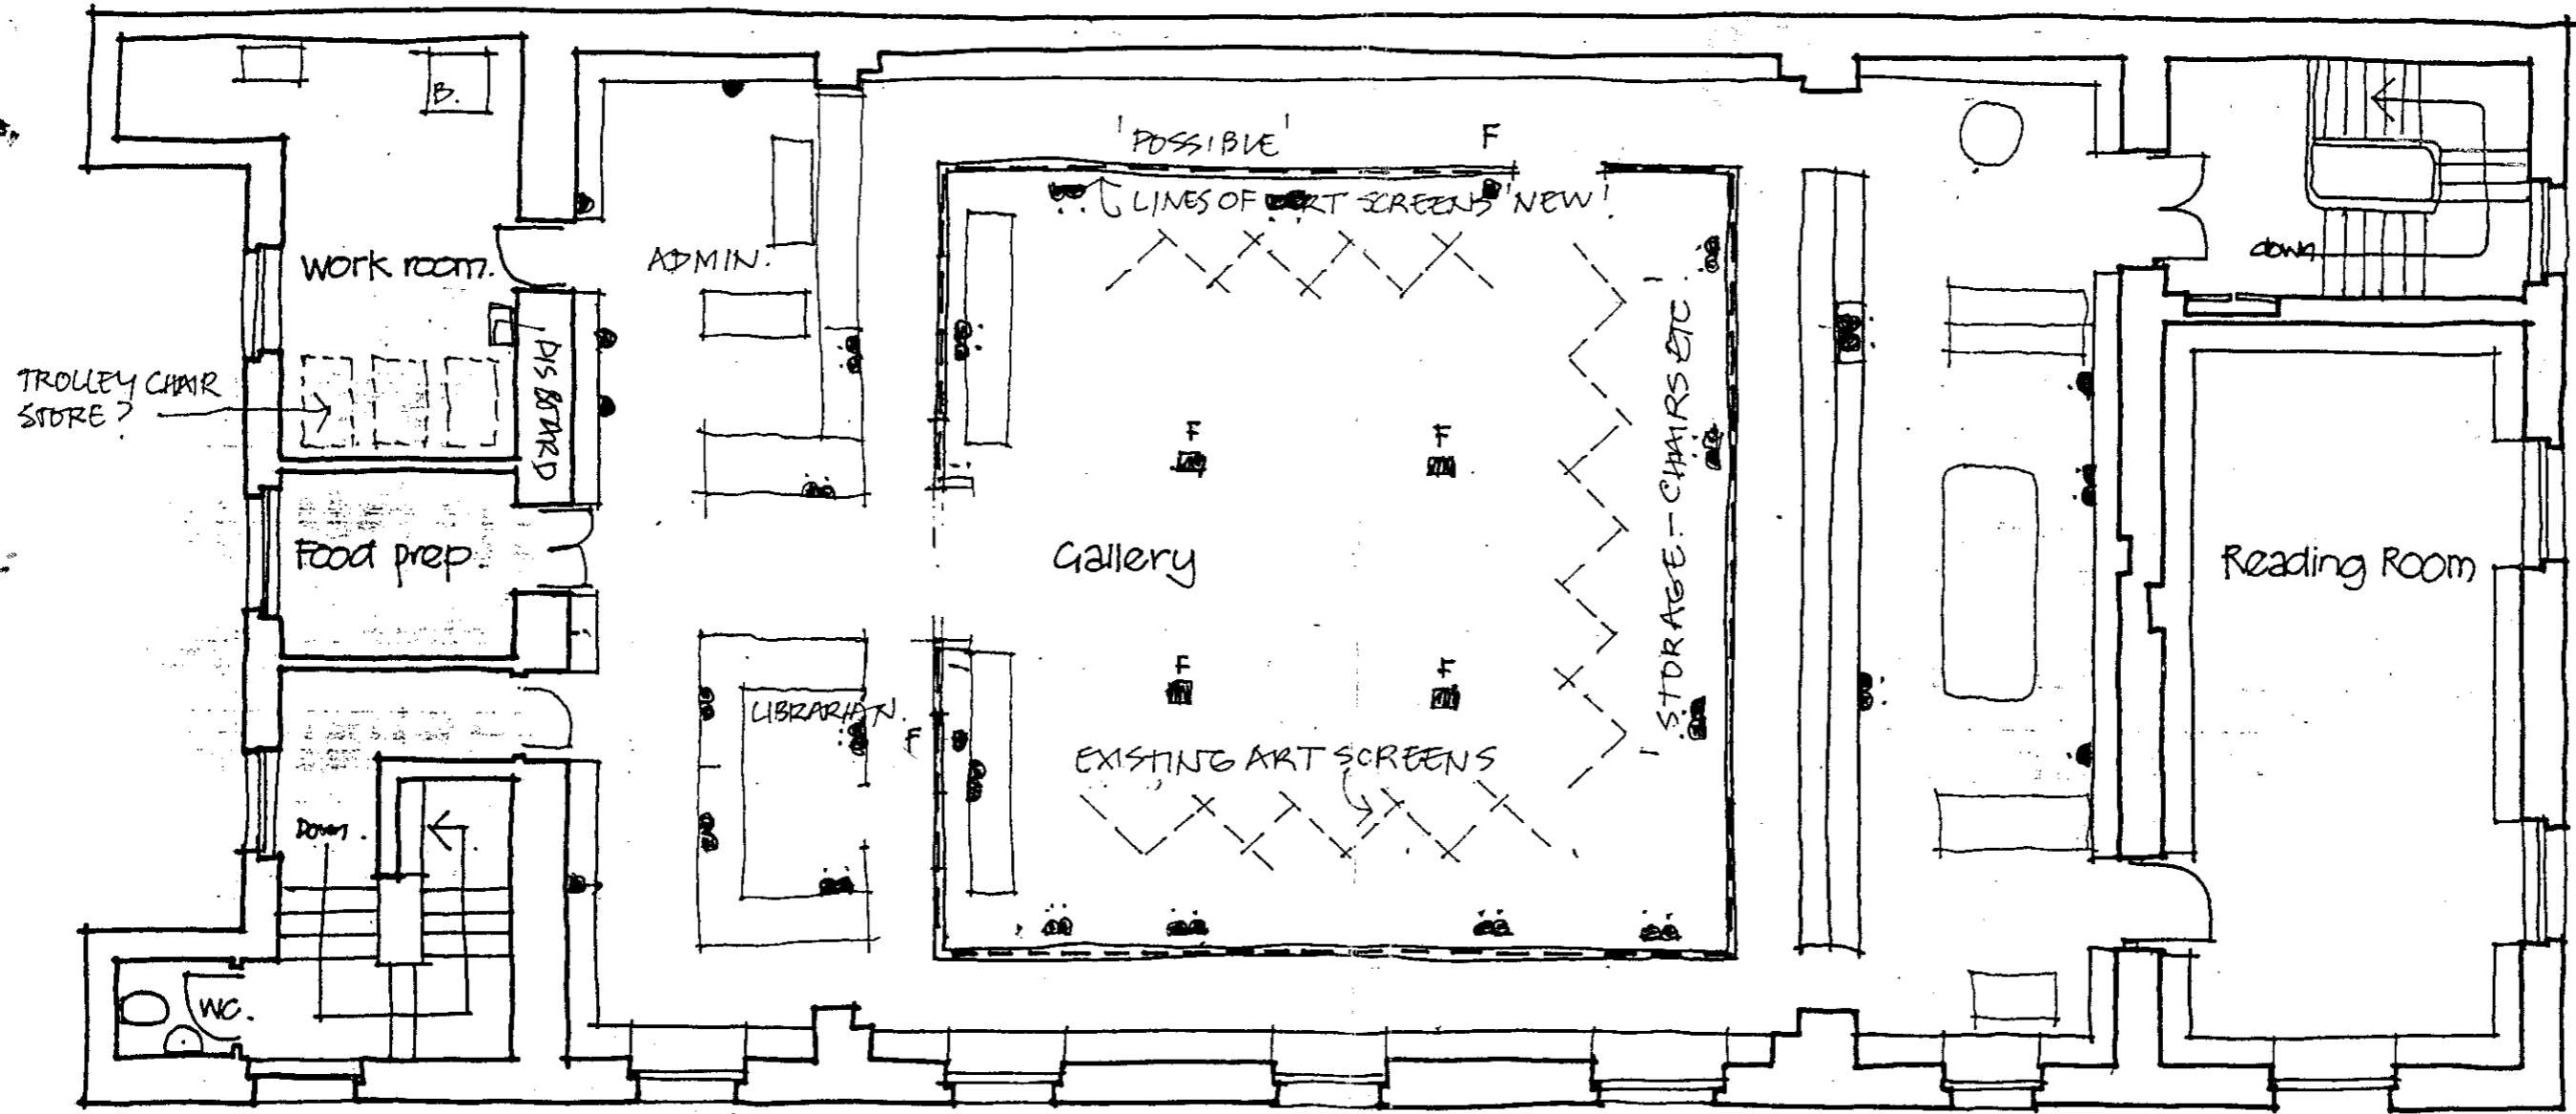

The Portico Library

Sketch Plan at 1st floor level.

scale. 1/81 = 1/101 approx 1:100.
 PRELIMINARY!